



NOTE:
THE FRONT CLIPS & 3/8\"/>

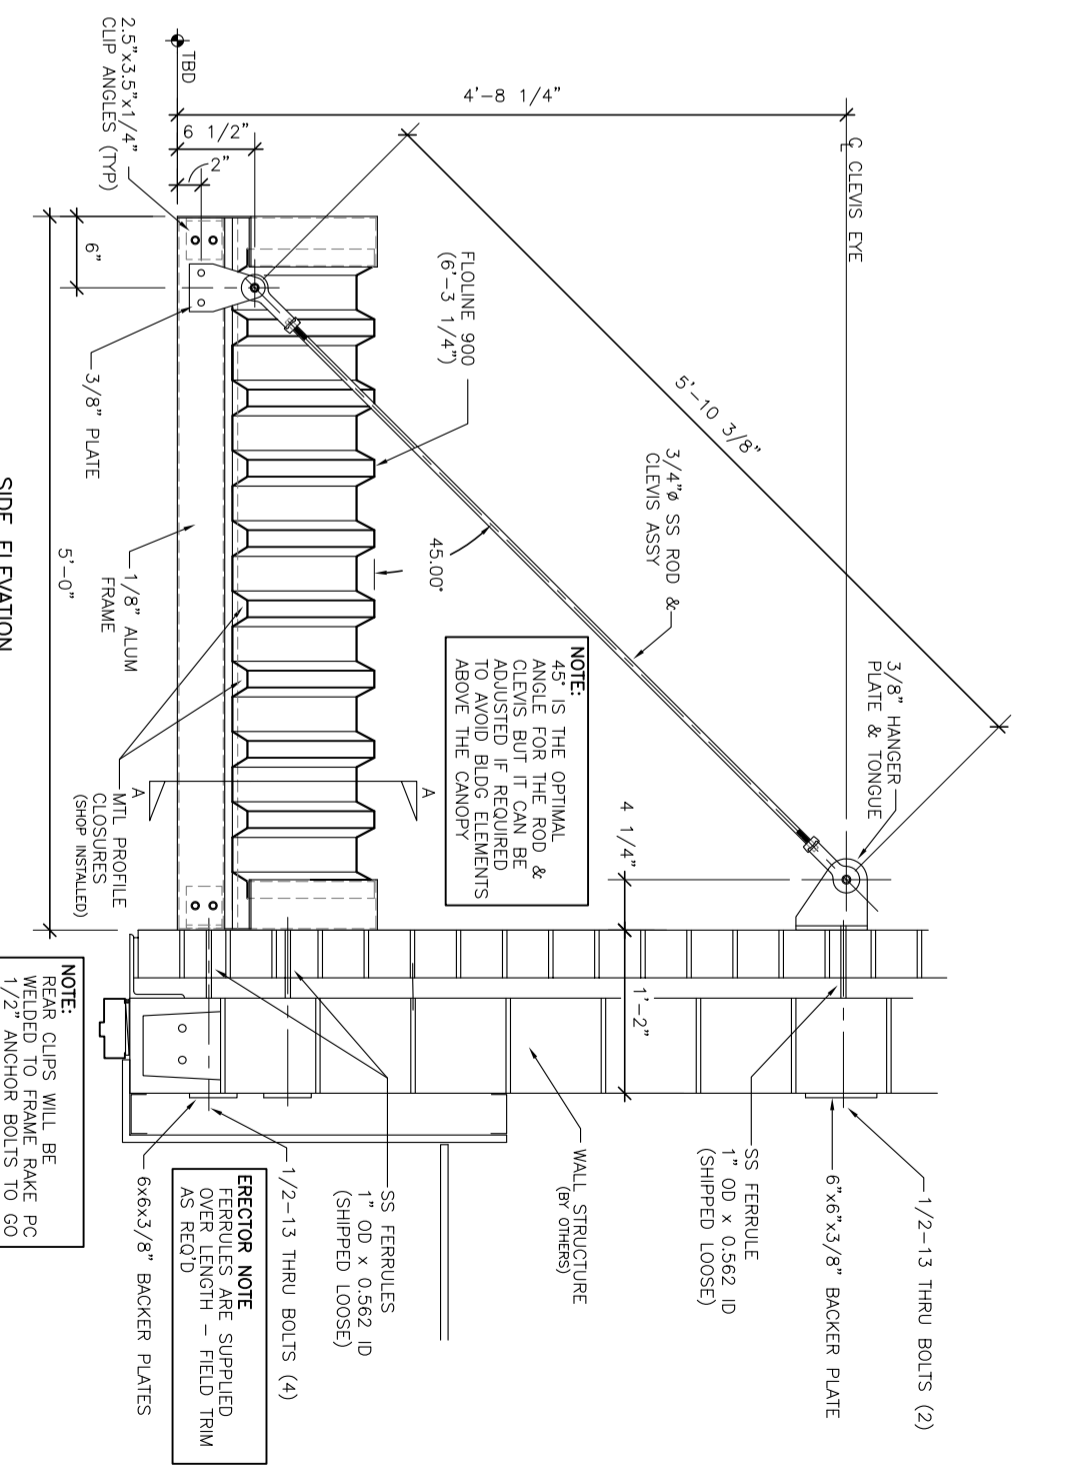

NOTE:
45° IS THE OPTIMAL ANGLE FOR THE ROD & CLEVIS BUT IT CAN BE ADJUSTED IF REQUIRED TO AVOID BLDG ELEMENTS ABOVE THE CANOPY

NOTE:
REAR CLIPS WILL BE WELDED TO FRAME RAKE PC 1/2\"/>

ERECTOR NOTE
FERRULES ARE SUPPLIED OVER LENGTH - FIELD TRIM AS REQ'D

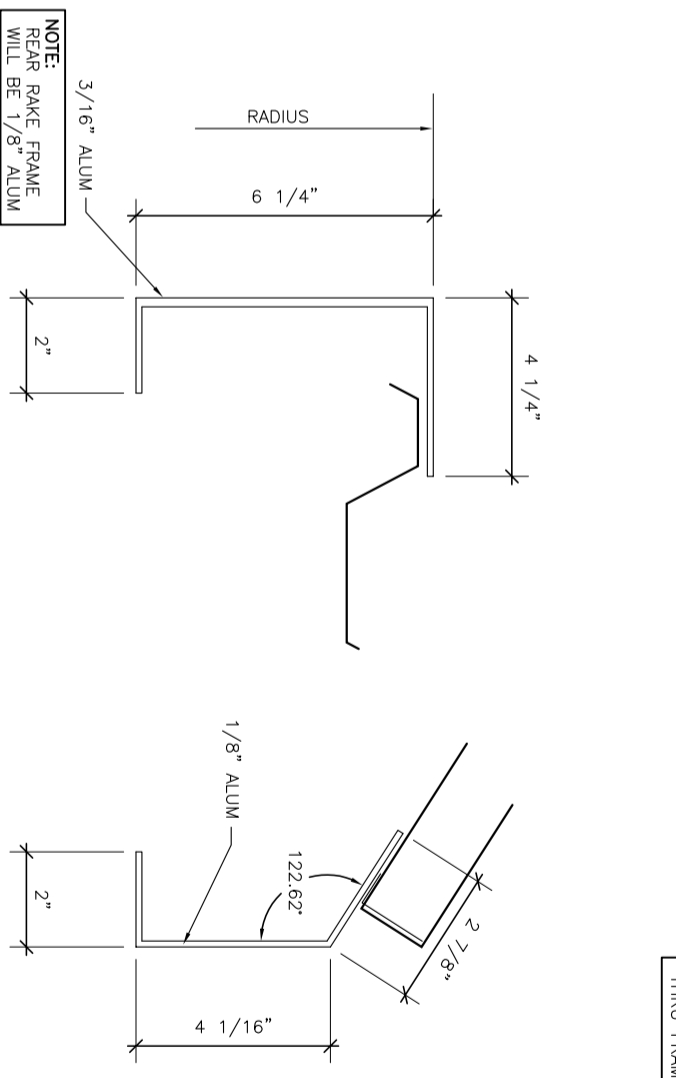

NOTE:
RAKE FRAME WILL BE 1/8\"/>

PROJECT DATA	
PROJECT NAME:	6050 MARQUEE IMPERIAL
LOCATION:	900-IMP6050-021615
CUSTOMER:	
ARCHITECT:	
SHEET:	1
DRAWN BY:	ECM
CHECKED BY:	
DATE:	07/08/2019
REVISIONS:	
PROJECT NUMBER:	
DRAWING FILE NUMBER:	

ENGINEERING & DESIGN
3627 RED ROOSTER LANE
FARMINGTON, MO 63640
(573) 836-2671

FLOLINE
FLOLINE ARCHITECTURAL SYSTEMS

NATIONAL SALES OFFICE
16108 SOUTH ROUTE 59
PLAINFIELD, ILLINOIS 60586
(866) 356-5463
(815) 733-6999 (FAX)

6050 MARQUEE IMPERIAL
900-IMP6050-021615

COPYRIGHT © 2019
THESE DESIGNS AND DRAWINGS ARE THE PROPERTY OF FLOLINE ARCHITECTURAL SYSTEMS LLC. THEY MAY NOT BE USED OR REPRODUCED IN ANY MANNER WITHOUT EXPRESS WRITTEN PERMISSION.